

ST Solutions
MARKETING & SELLING
PARTNER

PROJECT:	WORKING PLAN ON PLOT NO - BLOCK - KARACHI UNIVERSITY CO OPERATIVE HOUSING SOCIETY KARACI.			Architects:	:DESIGN BUREAU ARCHITECT & ENGINEERS TEL 0322-8271454 , 0333-3194940	
NO	DATE	REVISION	Title:	Drawn By:	HA	Sheet No:
1.			Subject:	Checked By:	FAISAL	SK/AR-01
				Date:	21-11-2022	Job No:
				Scale:	1/8"=1'-0"	



North:

Scale: 1/8"=1'-0"

Subject:

FOR. MR KABIR



PROJECT:		WORKING PLAN ON PLOT NO - BLOCK - KARACHI UNIVERSITY CO OPERATIVE HOUSING SOCIETY KARACI.		FOR. MR KABIR	
NO	DATE	REVISION	Title		
1.			TYPE - G1		
Subject:		Subject:			
Drawn By:	HA	Checked By:	FMSAL	Date:	21-11-2022
Sheet No.:	SK/AR-01	Job No.:	118'-1'-0"		
North:			Architect:	:DESIGN BUREAU ARCHITECT & ENGINEERS TEL. 0322-8271454 , 0333-3194940	



PROJECT: WORKING PLAN ON PLOT NO - BLOCK - KARACHI UNIVERSITY CO OPERATIVE HOUSING SOCIETY KARACI.
FOR. MR KABIR

NO	DATE	REVISION	Title
1.			TYPE - G2
			Subject:

Architects:

DESIGN BUREAU
 ARCHITECT & ENGINEERS
 TEL. 0322-8271454, 0333-3194940

Sheet No.: SK/AR-01
 Job No.:
 Drawn By: HA
 Checked By: FMSAL
 Date: 21-11-2022
 Scale: 1/8" = 1'-0"

North:




PROJECT:		WORKING PLAN ON PLOT NO - BLOCK - KARACHI UNIVERSITY CO OPERATIVE HOUSING SOCIETY KARACI.		FOR. MR KABIR	
NO	DATE	REVISION	Title		
1.			TYPE - A		
			Drawn By:	HA	Sheet No.:
			Checked By:	FMSAL	SK/AR-01
			Date:	21-11-2022	Job No.:
			Scale:	1/8" = 1'-0"	Architects:
			TEL. 0322-8271454, 0333-3194940		



PROJECT: WORKING PLAN ON PLOT NO - BLOCK - KARACHI UNIVERSITY
CO OPERATIVE HOUSING SOCIETY KARACHI.

FOR. MR KABIR

NO DATE REVISION

1.

Title: TYPE - A1

Drawn By: HA

Checked By: F/MSAL

Date: 21-11-2022

Scale: 1/8"=1'-0"

Sheet No: SK/AR-01

Job No:

North:

Architect:

DESIGN BUREAU

ARCHITECT & ENGINEERS

TEL: 0322-8271454, 0333-3194940



PROJECT: WORKING PLAN ON PLOT NO - BLOCK - KARACHI UNIVERSITY CO OPERATIVE HOUSING SOCIETY KARACI.
FOR. MR KABIR

NO	DATE	REVISION
1.		

Title: **TYPE - B**
Subject:

Drawn By: H/A
Checked By: FMSAL
Date: 21-11-2022
Scale: 1/8"=1'-0"



Architects: **DESIGN BUREAU**
ARCHITECT & ENGINEERS
TEL. 0322-8271454, 0333-3104940



PROJECT: WORKING PLAN ON PLOT NO - BLOCK - KARACHI UNIVERSITY
CO OPERATIVE HOUSING SOCIETY KARACI.
FOR. MR KABIR


NO	DATE	REVISION	Title
1.			TYPE - B1
			Subject:

Architects:
:DESIGN BUREAU
ARCHITECT & ENGINEERS
TEL. 0322-8271454, 0333-3104940

Drawn By:	H/A
Checked By:	FNSAL
Date:	21-11-2022
Scale:	1/8" = 1'-0"

Sheet No.:	SK/AR-01
Job No.:	

North:	
--------	--

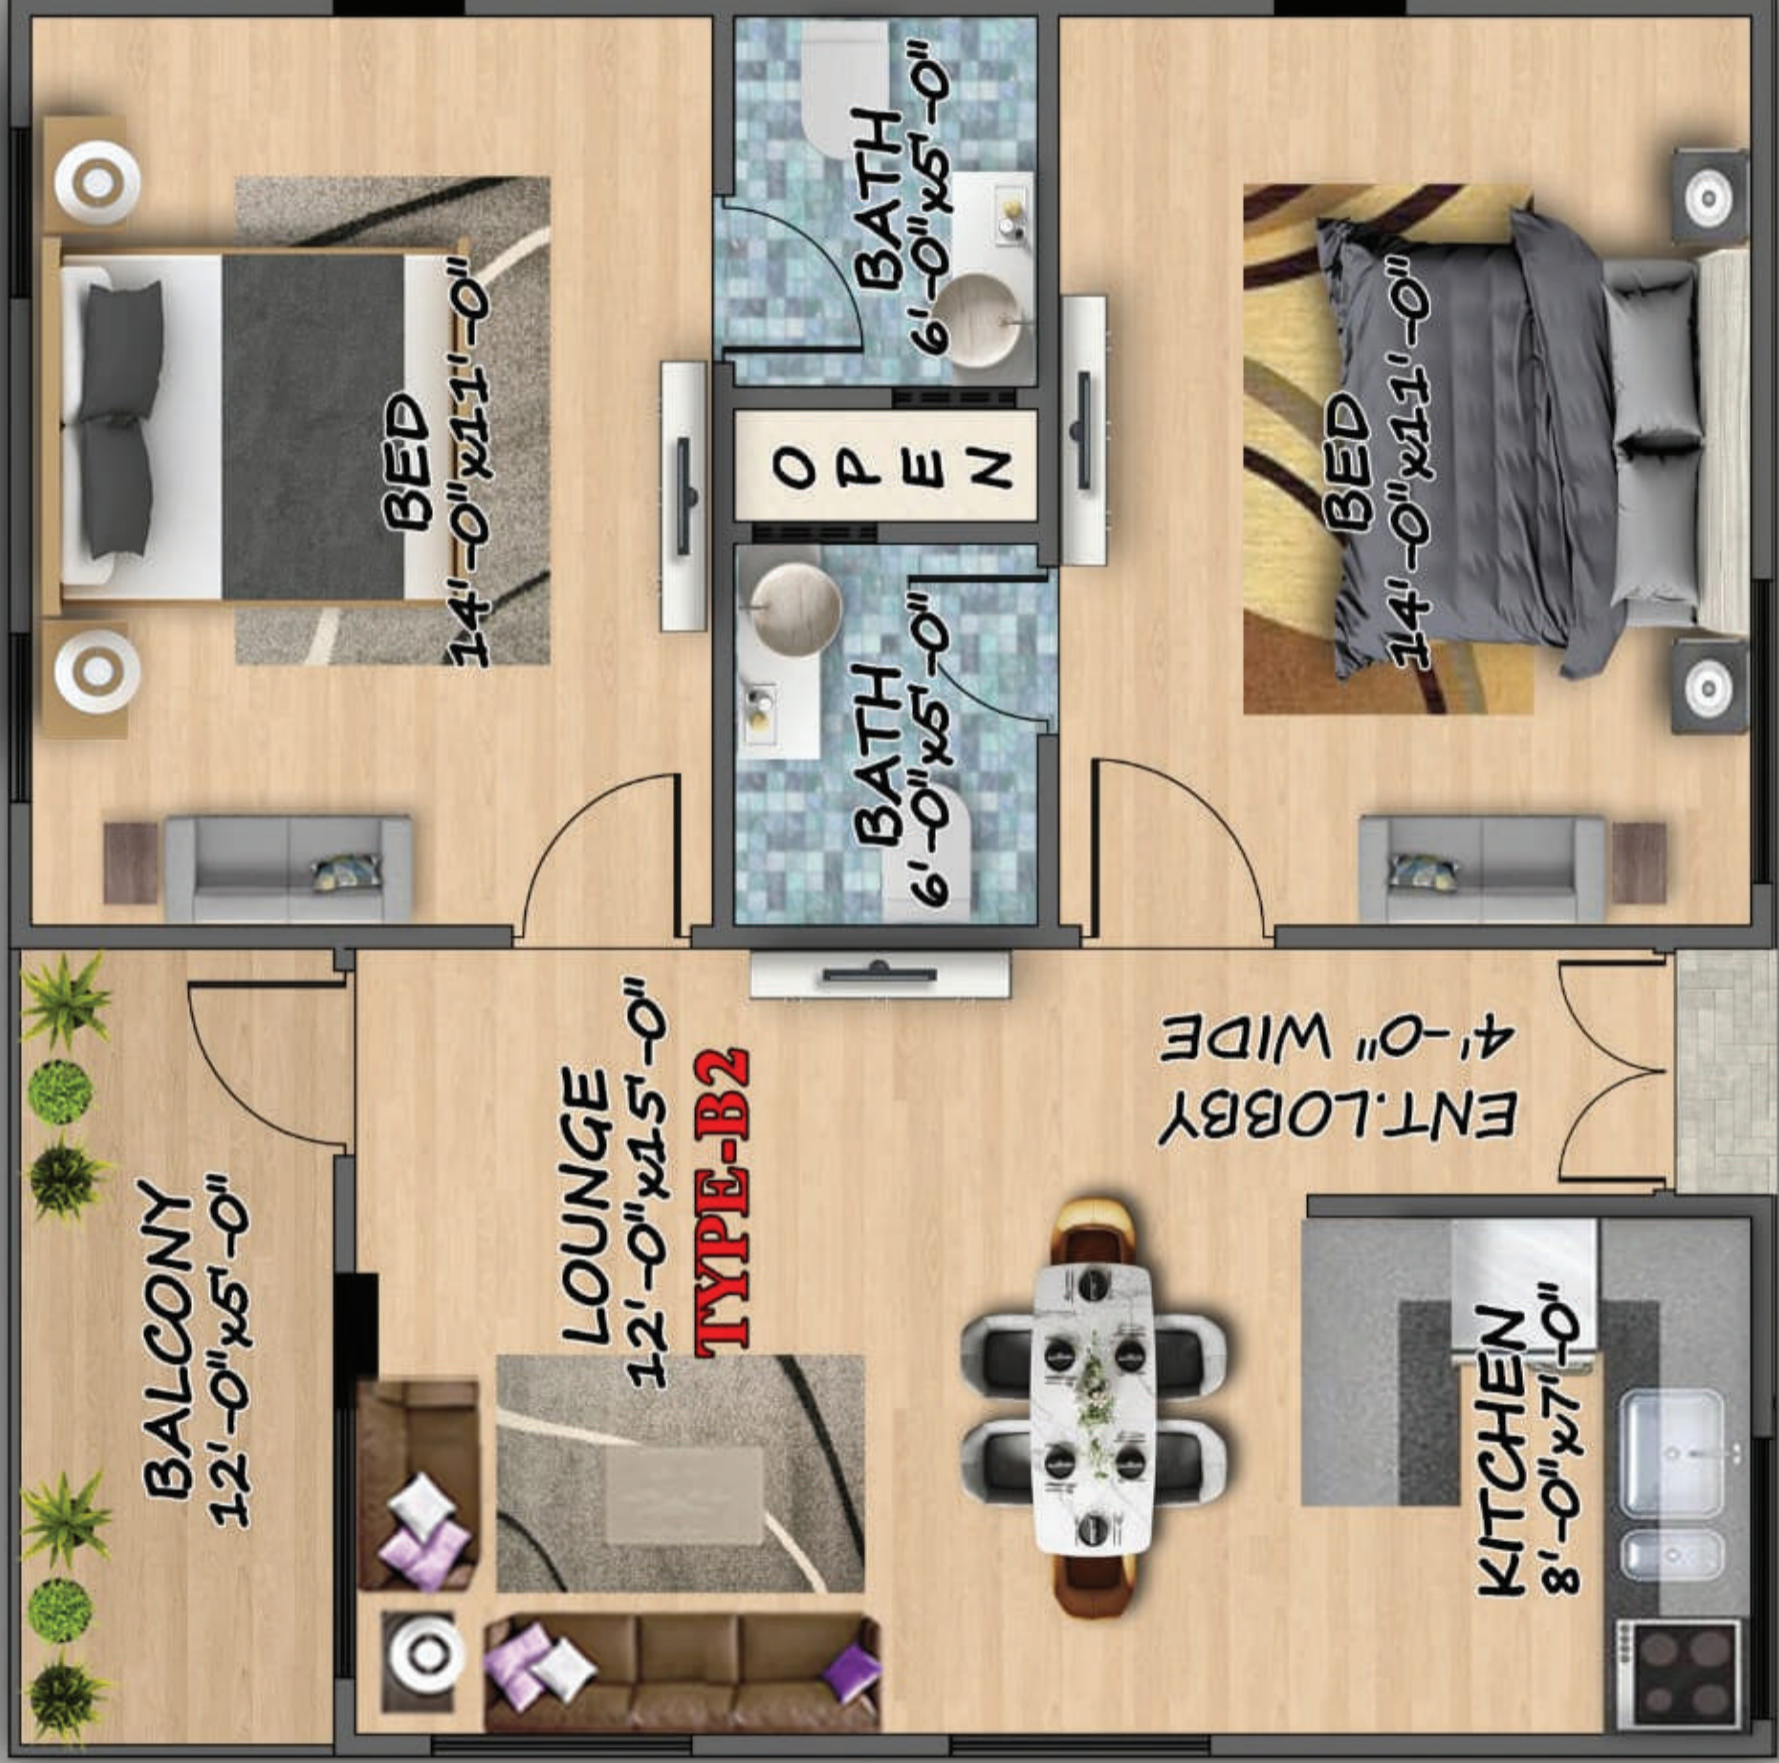

PROJECT: WORKING PLAN ON PLOT NO - BLOCK - KARACHI UNIVERSITY
CO OPERATIVE HOUSING SOCIETY KARACI.
FOR. MR KABIR

NO	DATE	REVISION
1.		

Title: **TYPE - B2**
Subject:

Drawn By: H/A
Checked By: FWSAL
Date: 21-11-2022
Scale: 1/8" = 1'-0"

Sheet No.: SK/AR-01
Job No.:

North:

Architects: **DESIGN BUREAU**
ARCHITECT & ENGINEERS
TEL. 0322-6271454, 0333-3194940